



MOUNTING HOLE

PANET THICK : 0.8-3.0mm

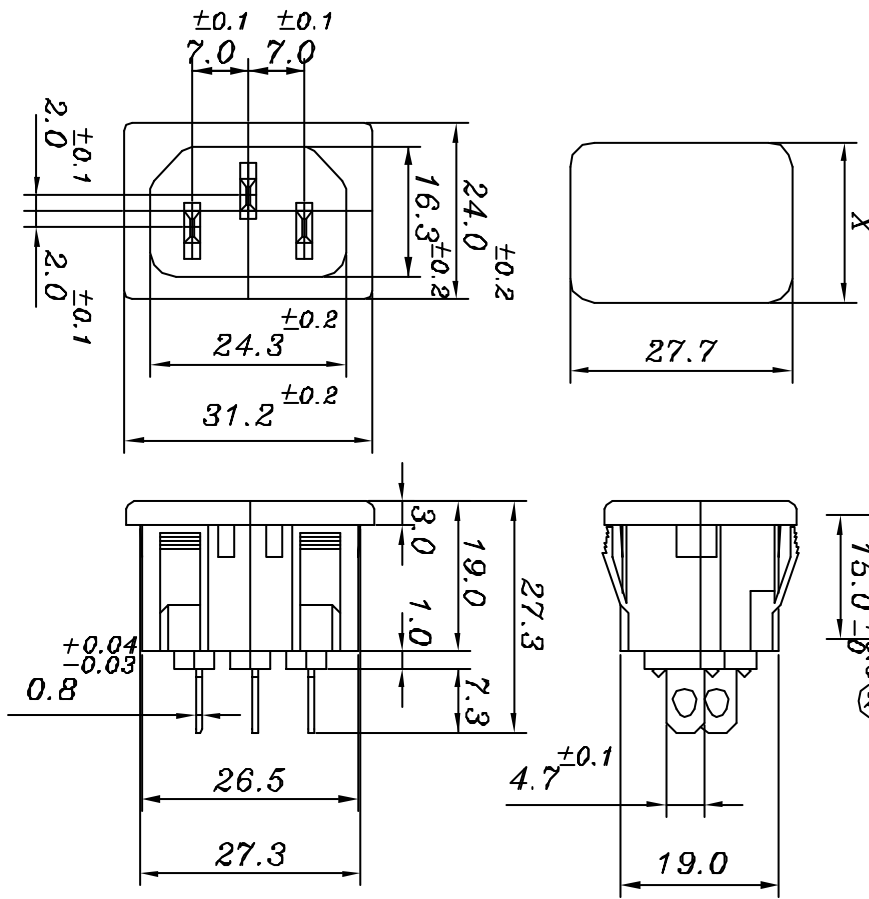


THICKNESS: Δ
 0.8-1.2t(X=20.0 ~~20.3~~)
 1.3-2.0t(X=20.2 ~~20.5~~)
 2.1-3.0t(X=20.4 ~~20.7~~)

Short Terminal

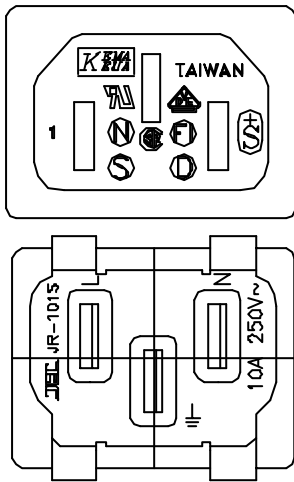

規格
SPECIFICATIONS

- 額定
1. RATING : 10A 250VAC
- 耐電壓
2. WITHSTAND VOLTAGE : AC 2000V 1Sec
- 絕緣電阻
3. INSULATION RESISTANCE : MORE THAN 100MΩ (at DC 500V)
- Δ 操作溫度
4. OPERATING TEMPERATURE : -25° C TO +85° C (MAX)
- 認可安規
5. SAFETY :

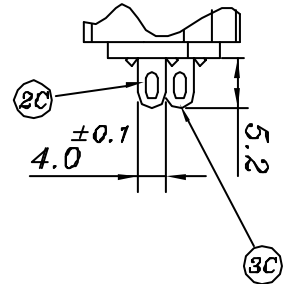

3C.	CONTACT	1	Bsp1-1/2H	2t	SN-PLATED	Q101-03C
2C.	GROUNDING CONTACT	2	Bsp1-1/2H	2t	SN-PLATED	Q101-02C
3A.	CONTACT	1	Bsp1-1/2H	2t	SN-PLATED	Q101-03A
2A.	GROUNDING CONTACT	2	Bsp1-1/2H	2t	SN-PLATED	Q101-02A
1.	BODY	1	NYLON #66	94V-0 or 94V-2		

編號	零件名稱	數量	材質	規格	加工處理	備註
設計	W, JUNG-TA	841204	品名	JR-101S 系列承認圖	無註記公差	第三角法
製圖	W, JUNG-TA	841204	品號	JR-101SG	長度 ± 0.3 角度 ±	
描圖	L, CHUN-TING	900626	圖號	A101-00C	比例 1:1	
校對					單位	MM
核准						